



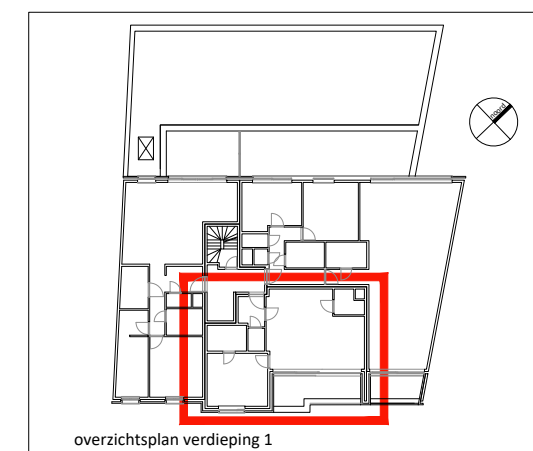

app. 1.2

app. 1.2

app. 1.2

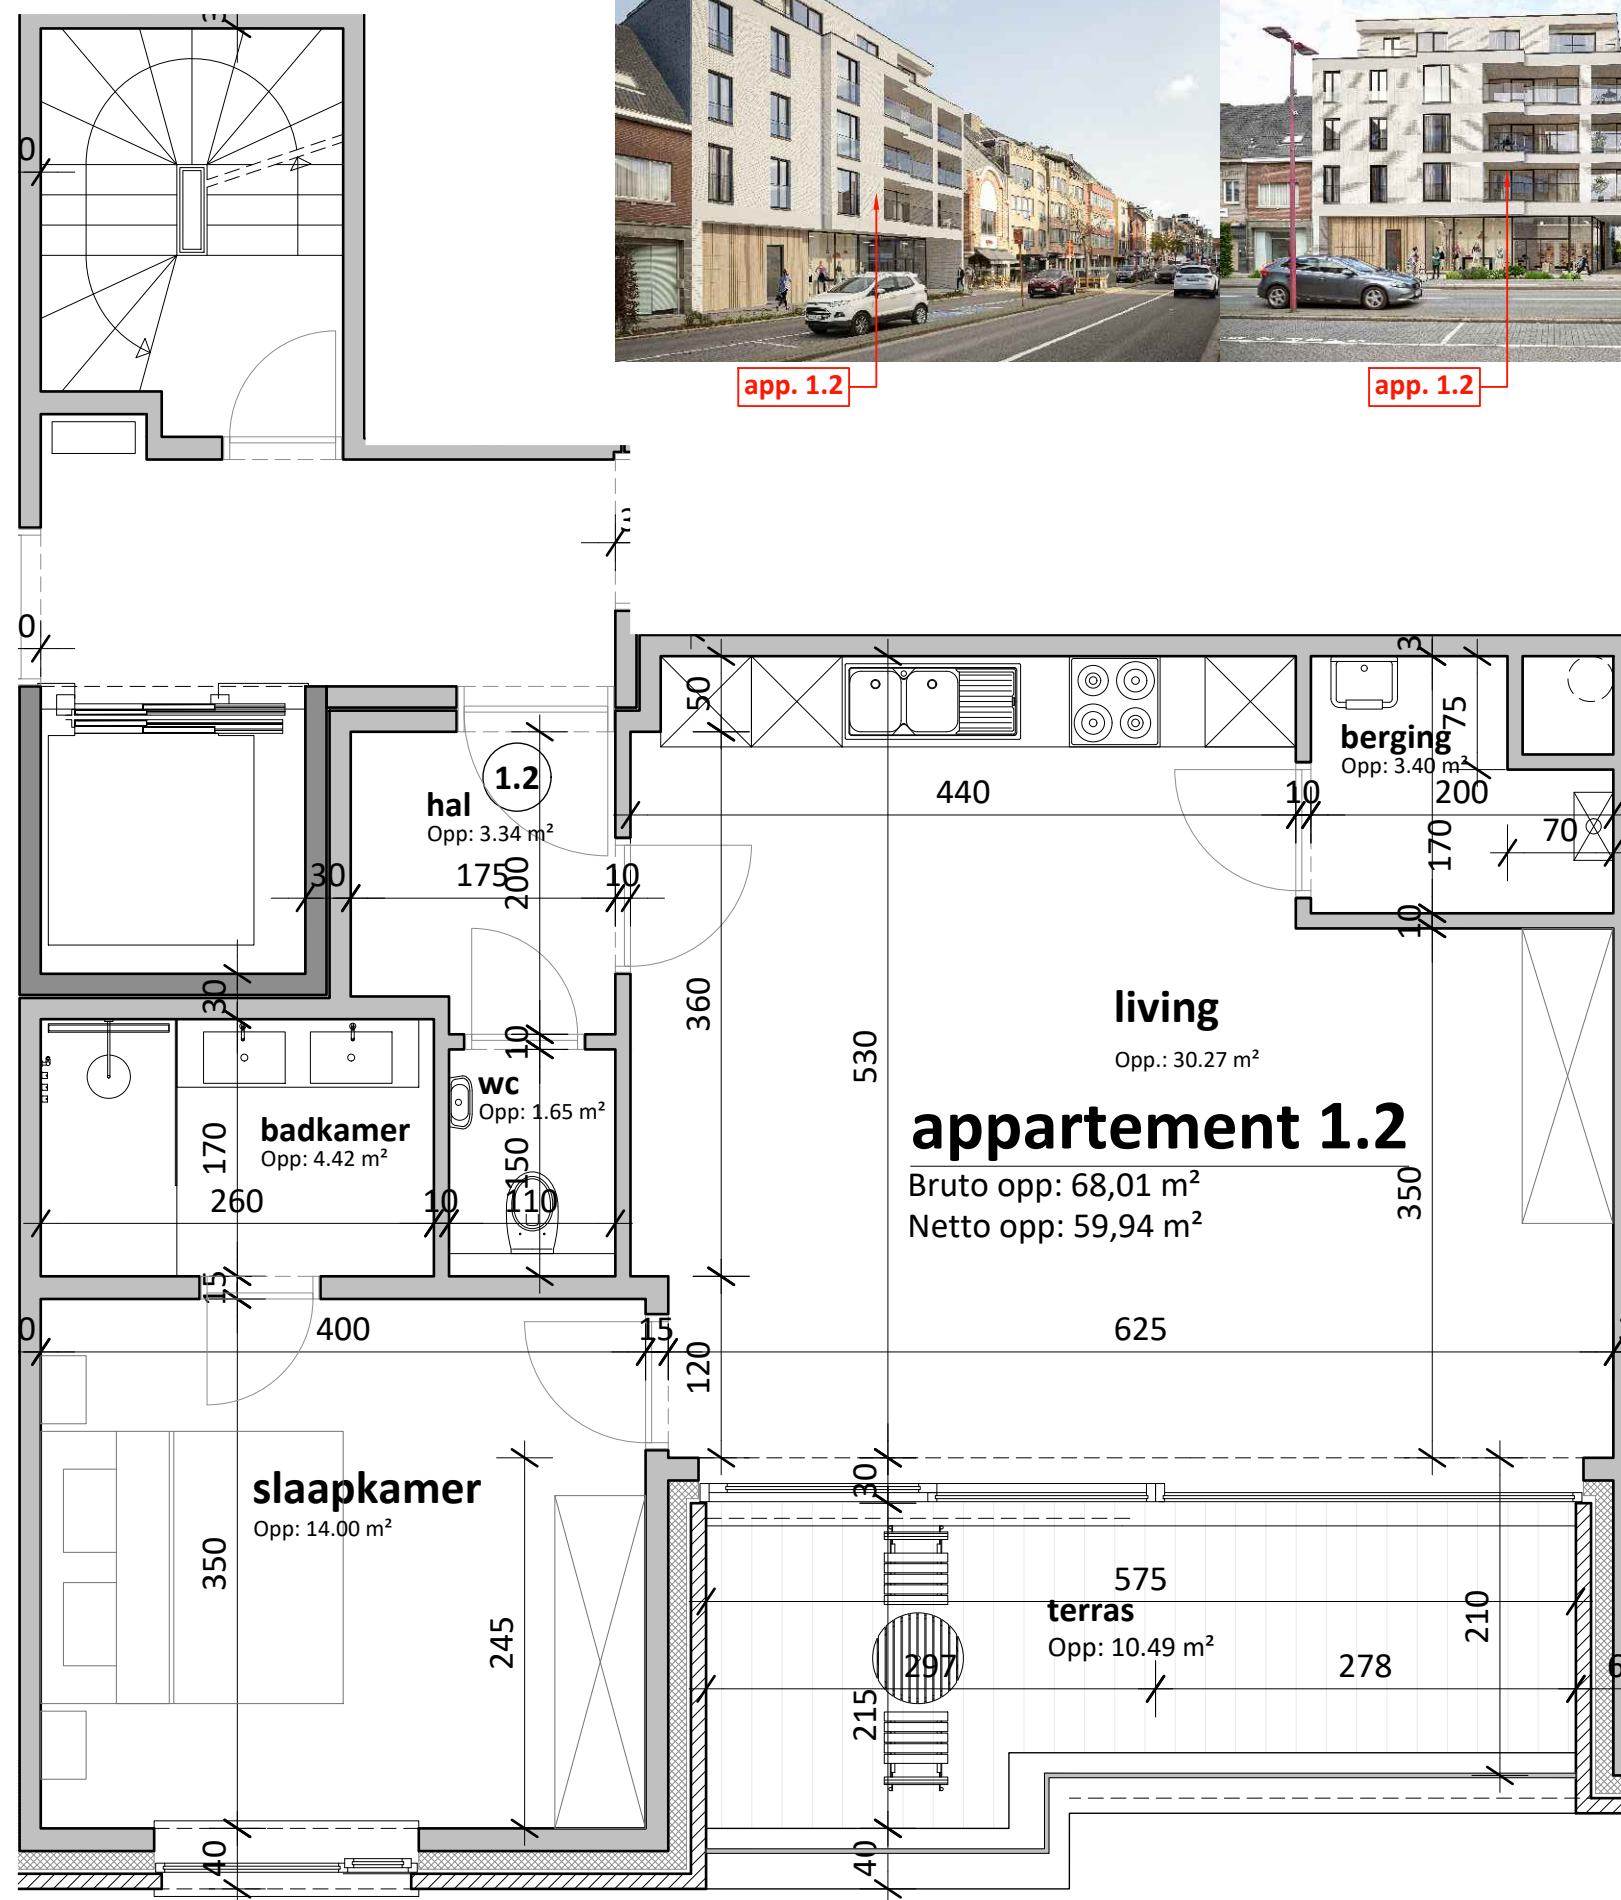

appartement 1.2
 schaal 1/50

residentie 'Leioever' Deinze
 ligging : Kortrijksesteenweg 45-47

opdrachtgever : bvba Deinze Construct
 Kortrijkstraat 17/1
 9800 Deinze
 tel. 09/386.91.92
 email geert@ceuterick.be

ontwerper : De Muynck - Vertongen Architecten bv
 Kortrijksesteenweg 187
 9830 Sint-Martens-Latem
 tel. 09/282.73.95
 email : info@demuynck-vertongen.com

